


THIS DRAWING/SPECIFICATION CONTAINS PROPRIETARY INFORMATION OF THE J.B. NOTTINGHAM AND COMPANY INC./DURALINE WHICH SHALL NOT BE PUBLISHED, REPRODUCED, COPIED, FURTHER DISCLOSED, OR USED AS THE BASIS OF MANUFACTURE FOR OR SALE OF APPARATUS TO OTHERS THAN THE J.B. NOTTINGHAM AND CO. INC., EXCEPT BY WRITTEN PERMISSION OF A DULY AUTHORIZED REPRESENTATIVE OF SAID COMPANY.

REVISIONS

LTR	DESCRIPTION	DATE	APPROVED
A	10/3 SOWA WAS 14/3 SOWA	3/10/98TP	
B	14' WAS 9'	10/6/98TP	
C	15' WAS 14', ADDED SPLICE KIT	10/25/99TP	

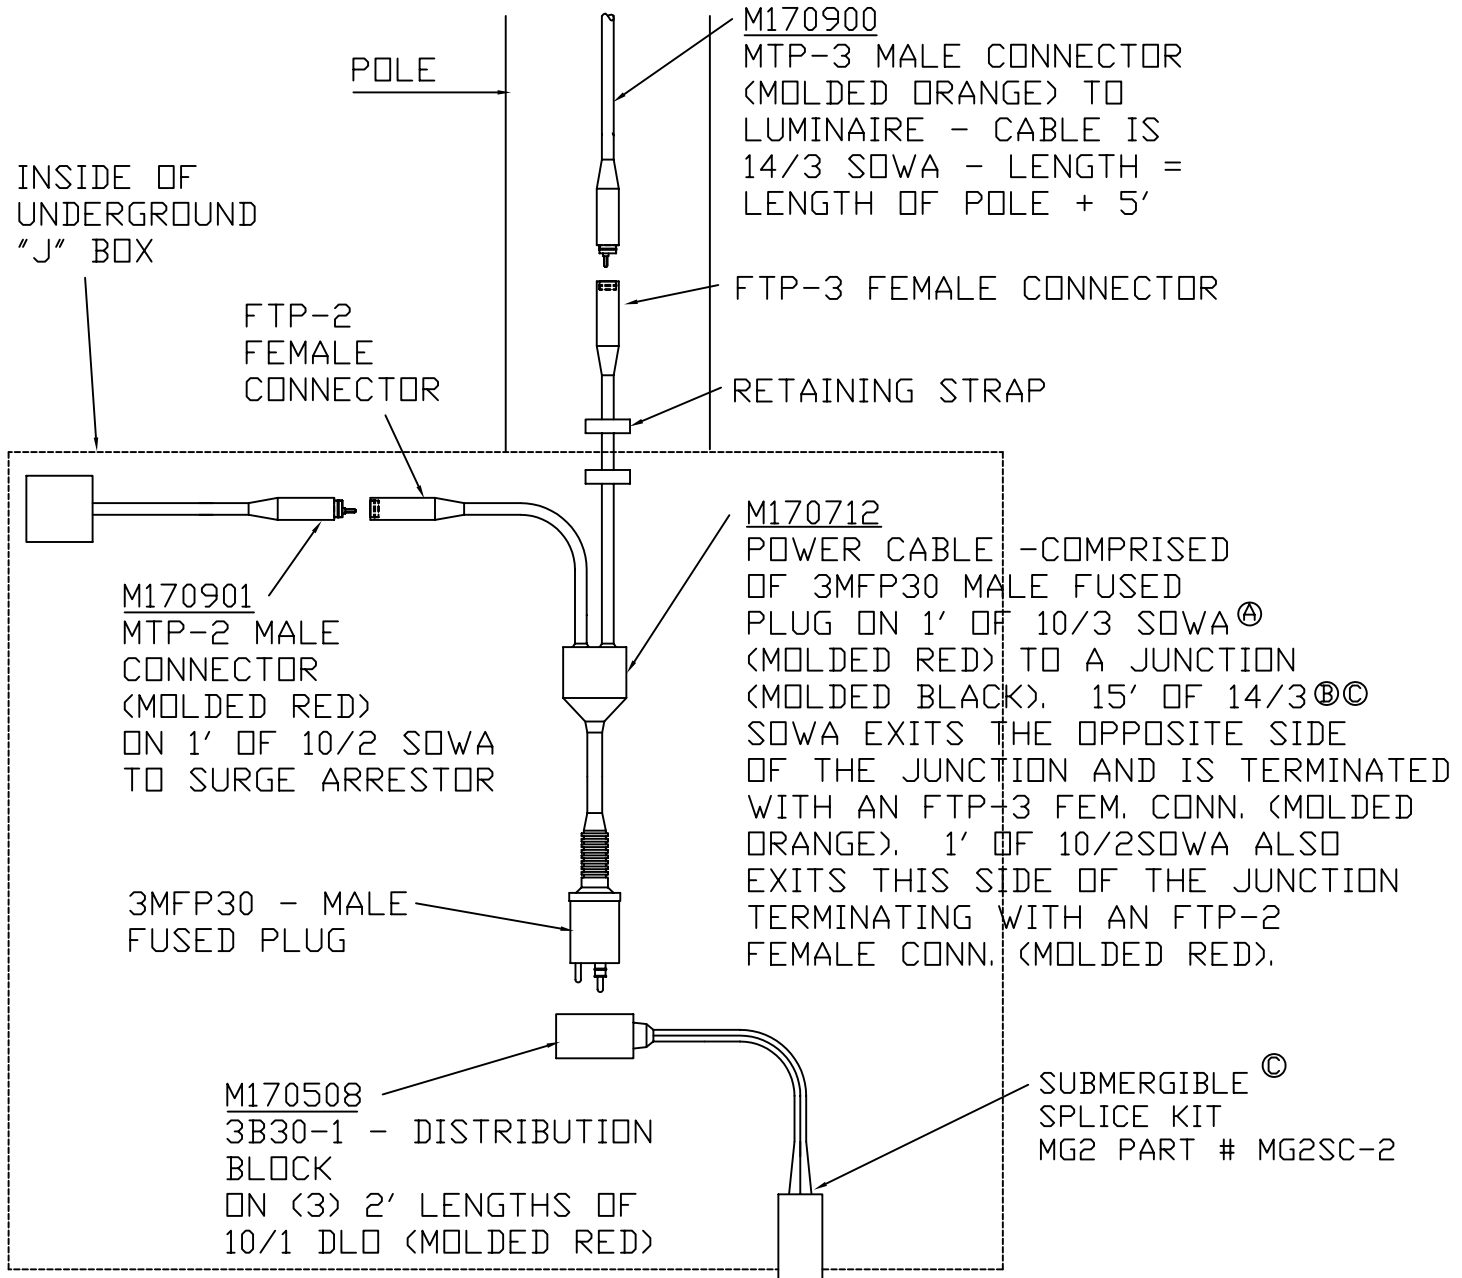

NOTE: 3MFP30 IS EQUIPPED WITH A 10A, 500V FUSE, AND IS RATED FOR 10A

DIM'S IN INCHES UNLESS OTHERWISE NOTED. TOLERANCES: FRAC. DEC. ANGLE	DRAWN: T.P. 6/27/95	10A SYSTEM - FLORIDA POLE AND CABLE DIST. FOR ROADWAY LIGHTING			
	CHECKED:	<div style="display: flex; justify-content: space-between;"> DURALINE <div style="text-align: right;"> DIV. OF J.B. NOTTINGHAM 75 HOFFMAN LANE ISLANDIA, NY 11749 </div> </div>			
MATERIAL:	APPROVED:				SIZE A
FINISH:	ENGR:	SCALE	SHEET		